


**GROUND FLOOR PLAN**

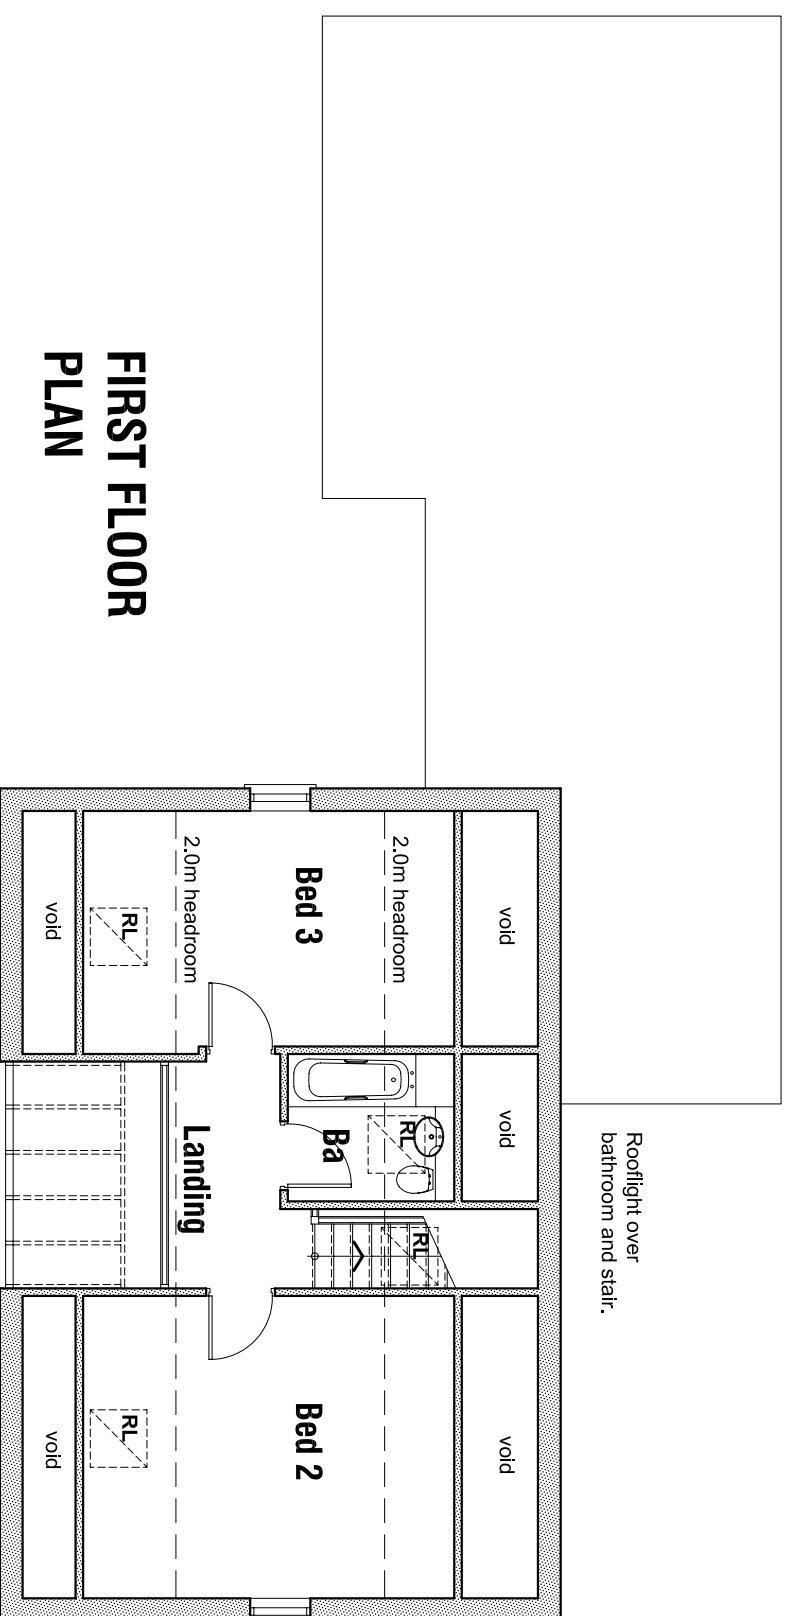

**FIRST FLOOR PLAN**

**100 TADCASTER ROAD  
YORK**


**PROPOSALS  
PLANS**

Scale 1:100

Date July 06

Ref 20.105

Drwg No P2

 

**Chris Carr Associates**  
ARCHITECTS  
6a Eastgate Barnsley  
S70 2EP  
Tel: 01228 286256 Fax: 01228 207304  
Email: mail@cca-arch.co.uk