



Aluminium roof glazing to Dining Hall with powder coat finish.

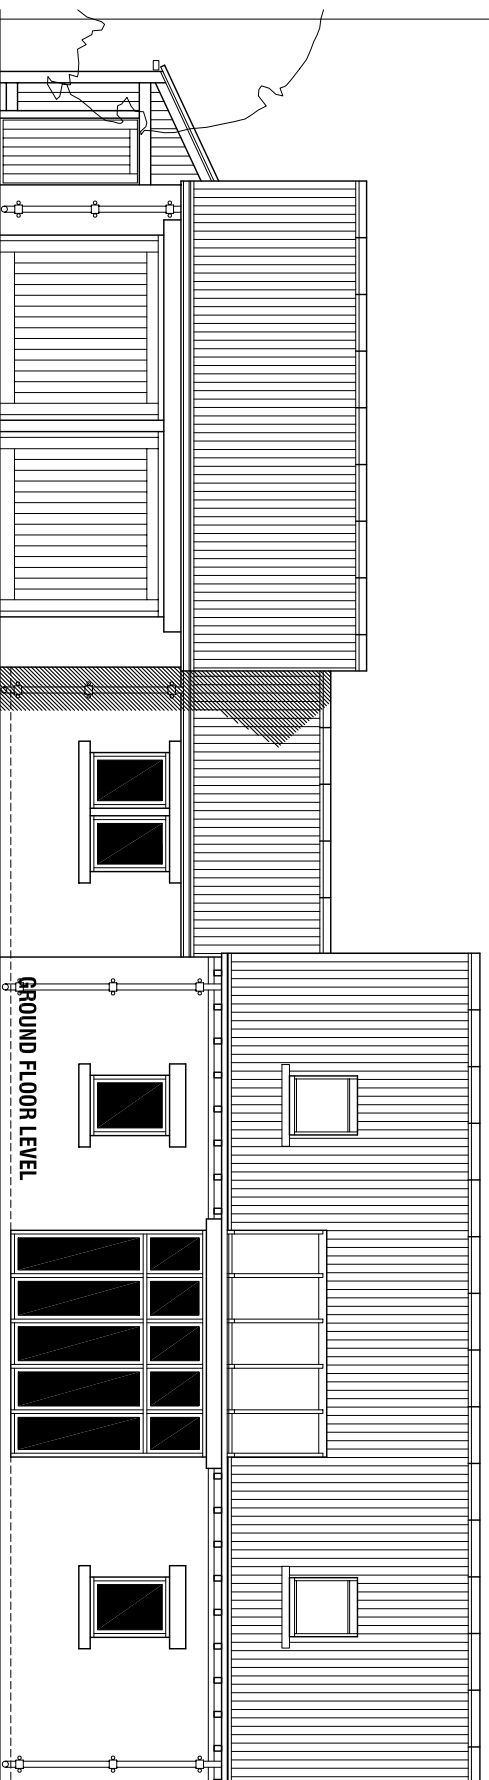

GROUND FLOOR LEVEL

**Roofing:**  
Clay pantiles with matching ridges.

**Walling:**  
Approved facing brick with stone lintels and cills to window and door openings as shown.

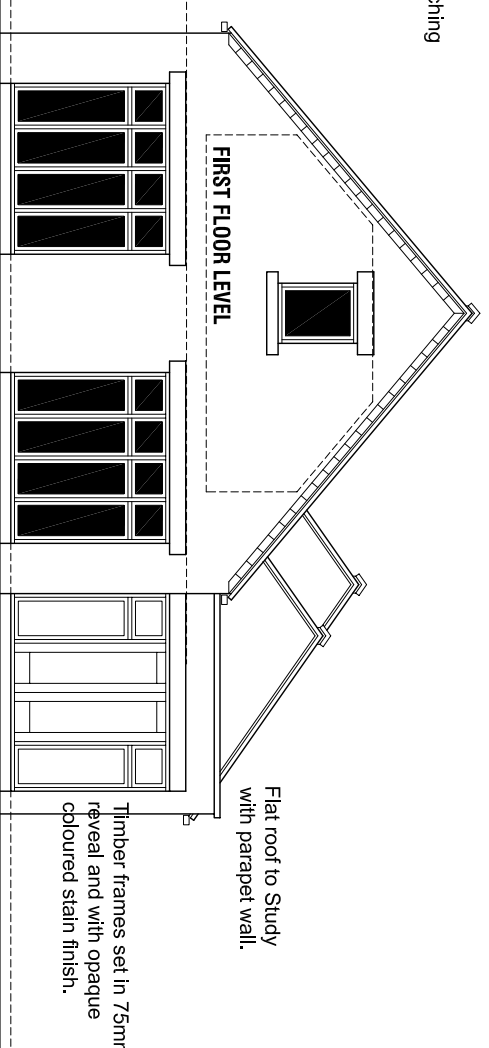

FIRST FLOOR LEVEL

Flat roof to Study with parapet wall.


Timber frames set in 75mm reveal and with opaque coloured stain finish.

GROUND FLOOR LEVEL


## SOUTH WEST ELEVATION

**Garage Doors:**  
Dark Oak effect GRP garage doors with matching frames and automatic up and over action.

## SOUTH EAST ELEVATION

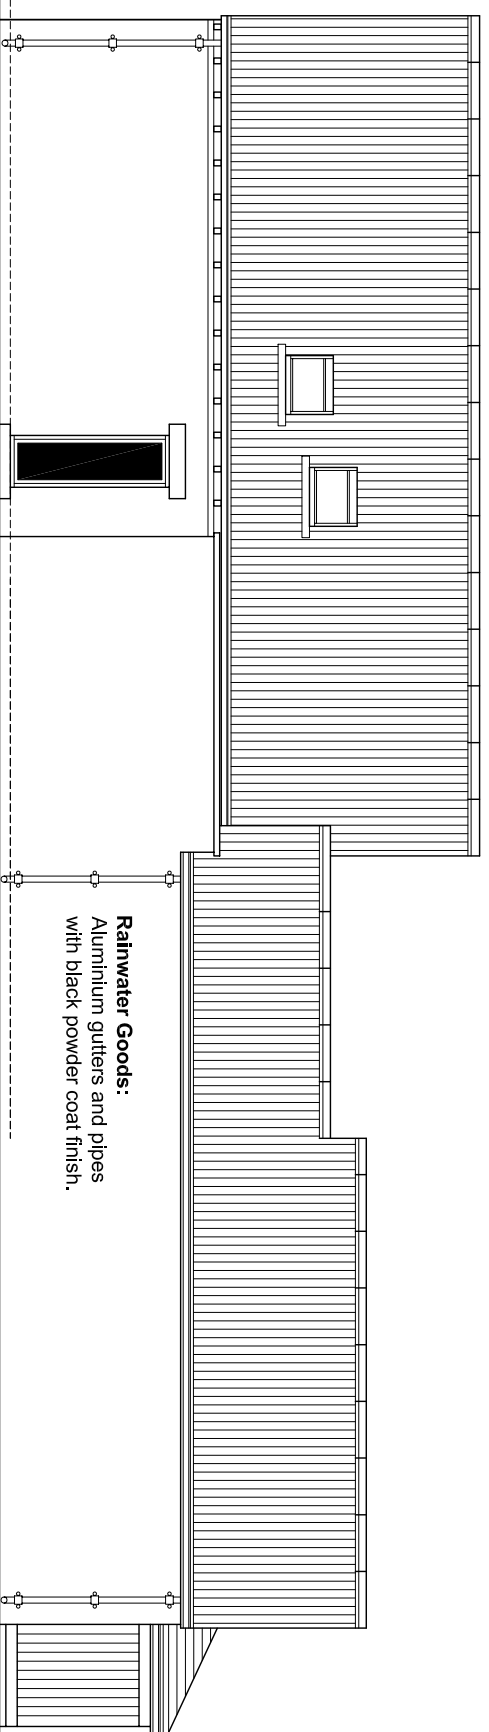

**Rainwater Goods:**  
Aluminium gutters and pipes with black powder coat finish.

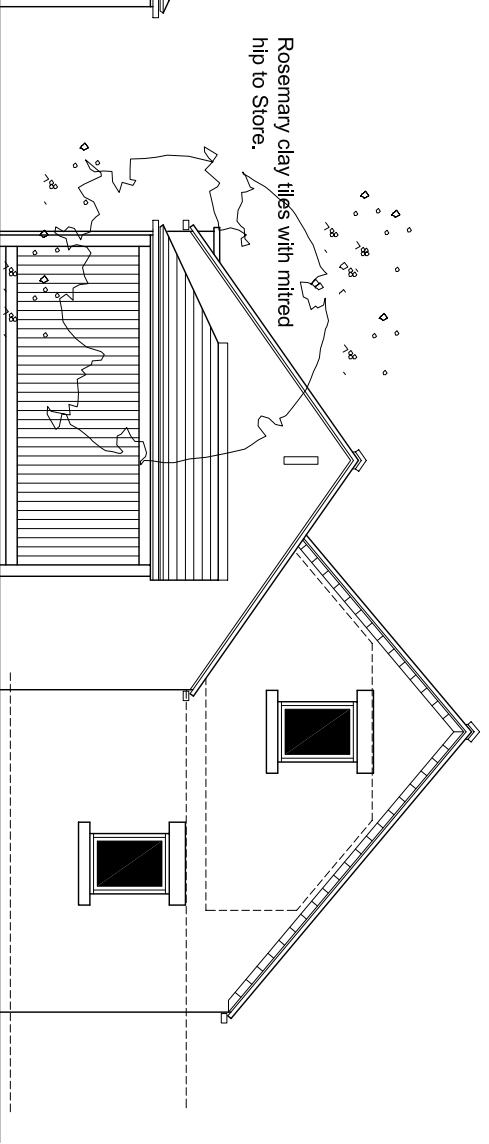

Rosemary clay tiles with mitred hip to Store.

Outer walls in timber cladding with Oak posts and framing.

## NORTH EAST ELEVATION

## NORTH WEST ELEVATION

100 TADCASTER ROAD  
YORK


PROPOSALS  
ELEVATIONS

Scale 1:100

Date July 06

Ref 20.105

Drwg No P3

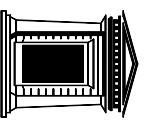

Chris Carr Associates  
ARCHITECTS  
6a Eastgate Barnsley  
S70 2EP  
Tel: 01226 286256 Fax: 01226 207304  
Email: mail@cca-arch.co.uk